







 










 












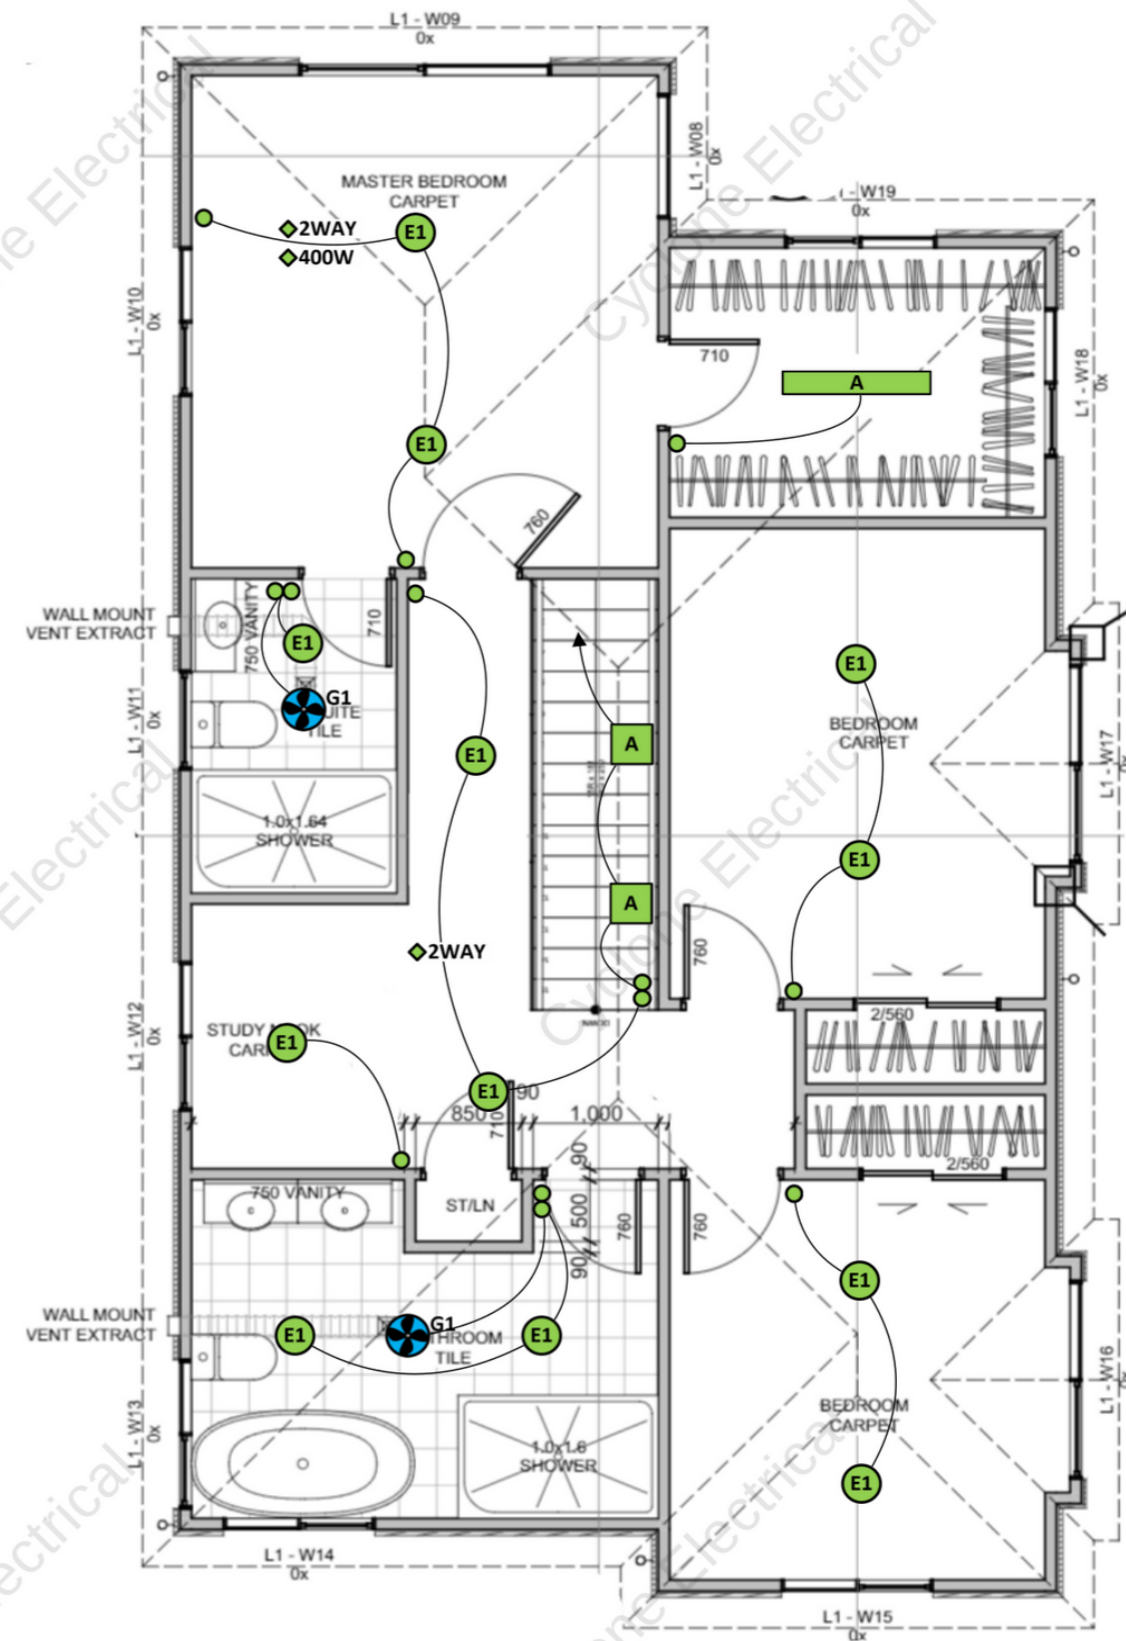
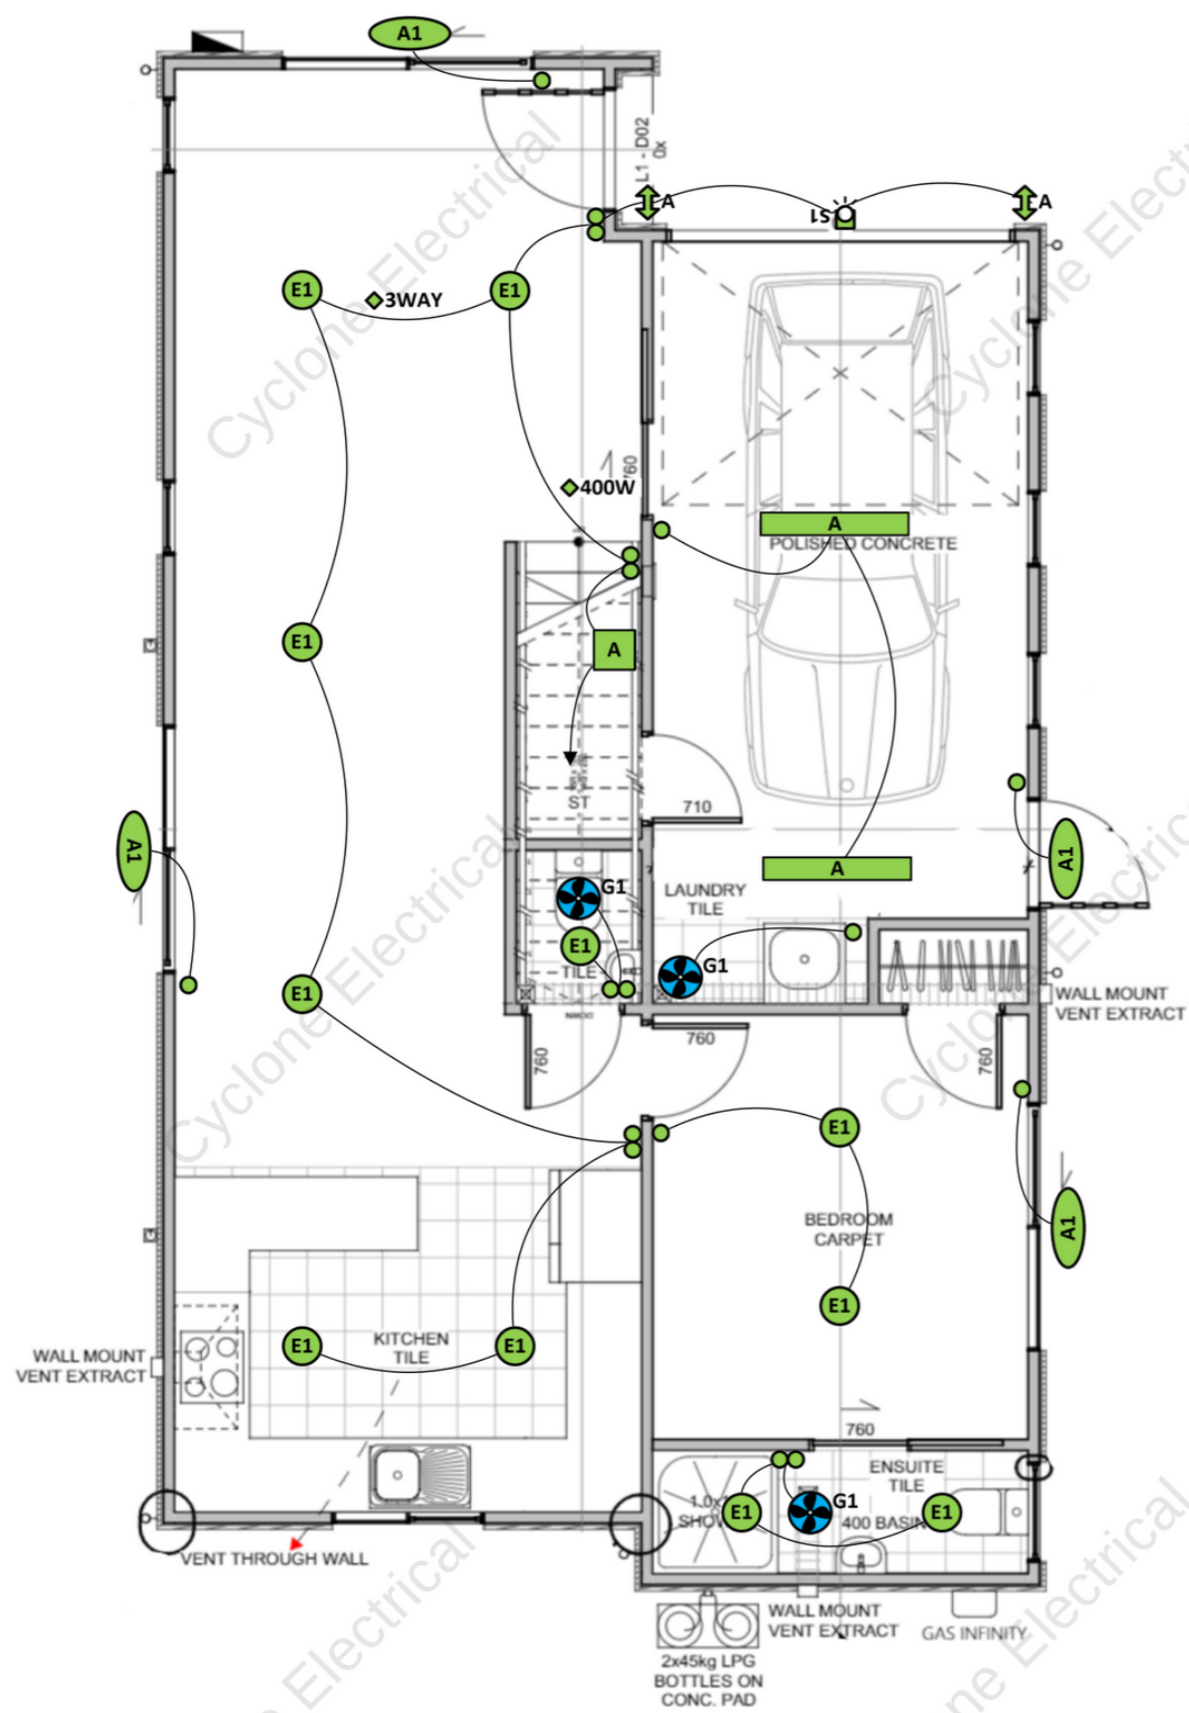


Legend



Symbol	Code	Name
	1001	1 GANG SWITCH
	1002	2 GANG SWITCH
	1008	TWO WAY SWITCHING
	1010	THREE WAY SWITCHING
	1014S	DIMMER SLAVE - 350VA
	1517	AMBIUS WALL LIGHT UP/DOWN GU10
	1522	AMBIUS 8W WHITE OVAL LED BULKHEAD
	1526	AMBIUS 36W WHITE 1200mm Wave
	1530	AMBIUS STEP LIGHT MINI WH
	1702	SWITCH E-LIGHT SL35 FIXED - 80mm cut out
	1941	STEINEL 600W MOTION SENSOR - WH
	2002	DOUBLE POWER POINT
	2008	AUTO DOOR OUTLET
	2010	FRIDGE OUTLET
	2012	DISHWASHER OUTLET
	2014	WASTE DISPOSAL OUTLET
	2016	MICROWAVE OUTLET
	2018	RANGEHOOD OUTLET
	2020	WASHING MACHINE OUTLET
	2022	DRYER OUTLET

 O20A	2026	20A WALL OVEN CONNECTION
 H20A	2030	20A HOB CONNECTION
	2062	DOUBLE POWER POINT & USB CHARGER
 UF10	2046	10A UNDERFLOOR HEATING CIRCUIT
 HW	2100	16A 3KW HOT WATER CONNECTION
	2222	VYNCO 150MM INLINE FAN KIT 6M
	2250	HEATED TOWEL RAIL SUPPLIED BY OTHERS
SITE TRIPS	6300	SITE TRIPS AS REQUIRED
TEST & COC	6525	TESTING & C.O.C
INSPECT CHG	6530	INSPECTION CHARGES
 SLAB EARTH	6120	IN-SLAB EARTHING - NO ADDITIONAL TRIP
	6126	EXTERNAL METAL METERBOX
 V40	6154	SWITCHBOARD 40 WAY FLUSH MOUNT VYNCO
	5711	TELEVISION / DATA OUTLET CAT6
	5751	FIBRE READY COMMS BOARD HUBBELL STANDARD



Project: New Premises
Drawing: House | Floor Plan | Lighting
Address: Fred - 67 Bond Crescent, Forrest Hill, Auckland 0620

Drawn by: Paul StewartT
Date: 09/01/2022
Ref no.: 4371

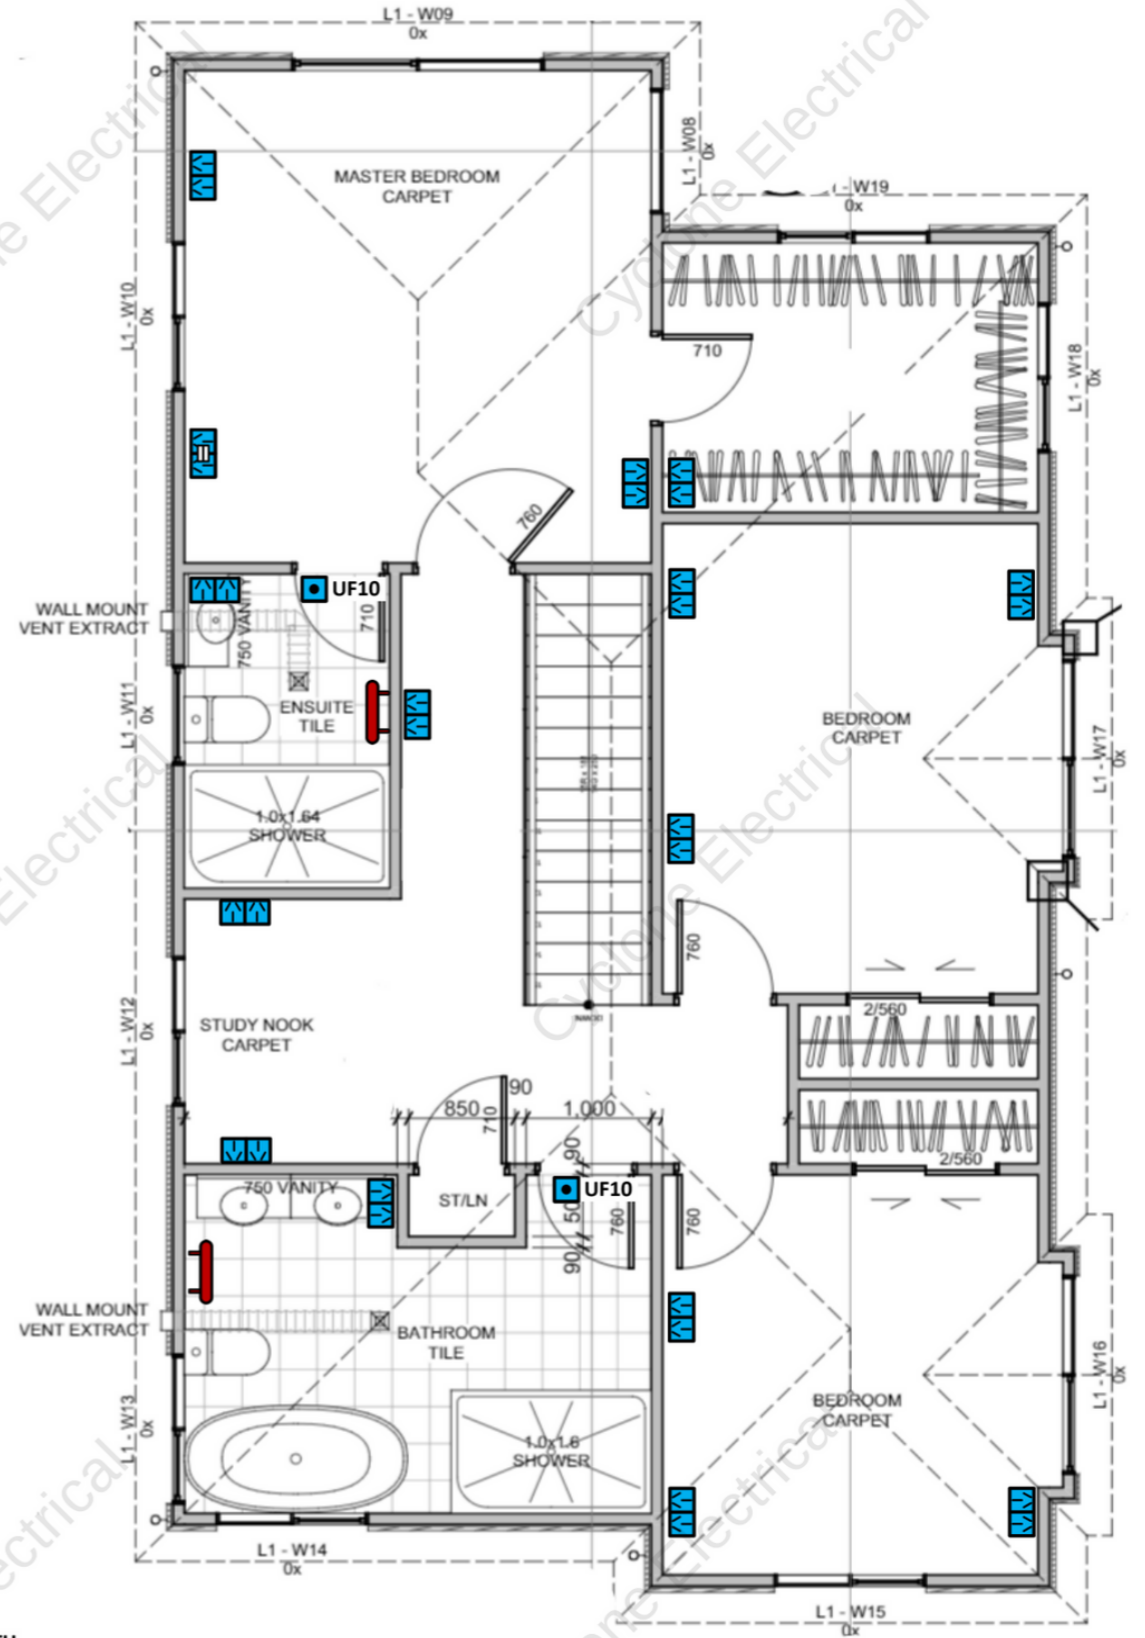
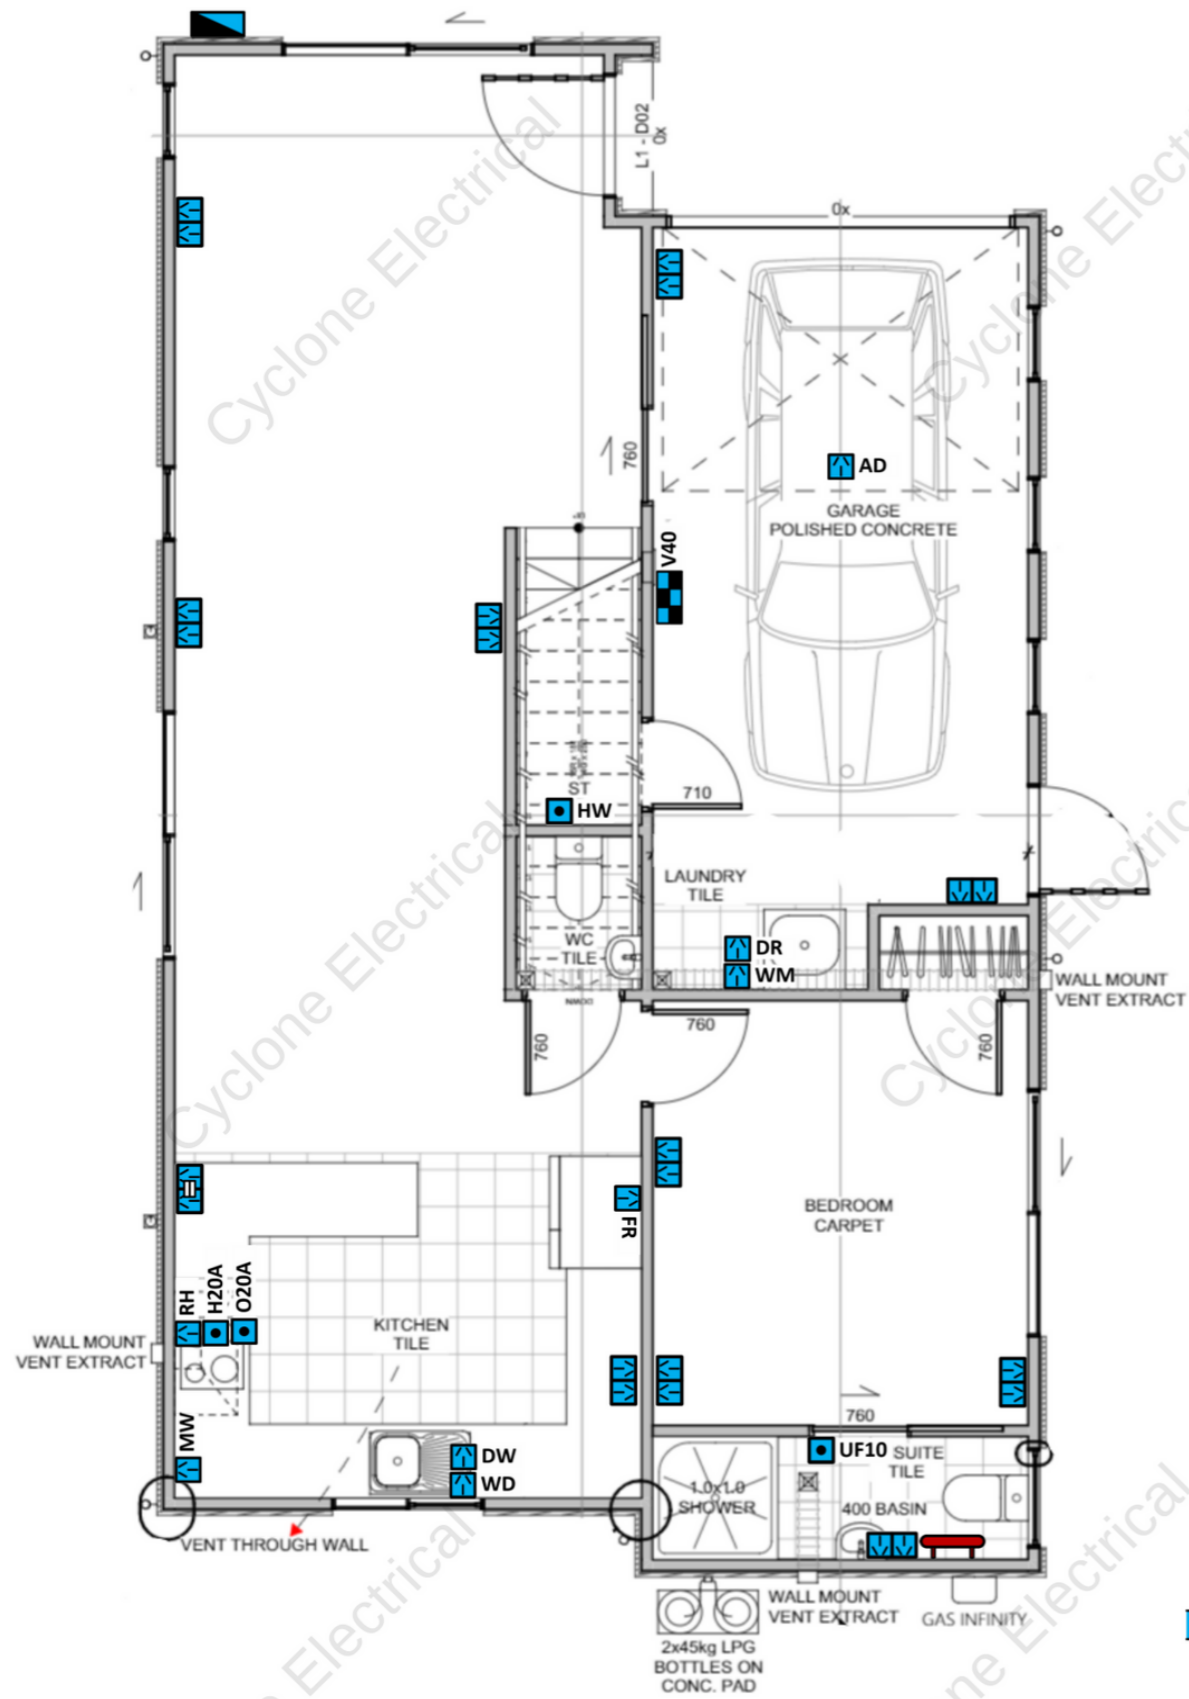


SITE TRIPS
TEST & COC
INSPECT CHG
◆ SLAB EARTH



Project: New Premises
Drawing: House | Floor Plan | Power
Address: Fred - 67 Bond Crescent, Forrest Hill, Auckland 0620

Drawn by: Paul StewartT
Date: 09/01/2022
Ref no.: 4371

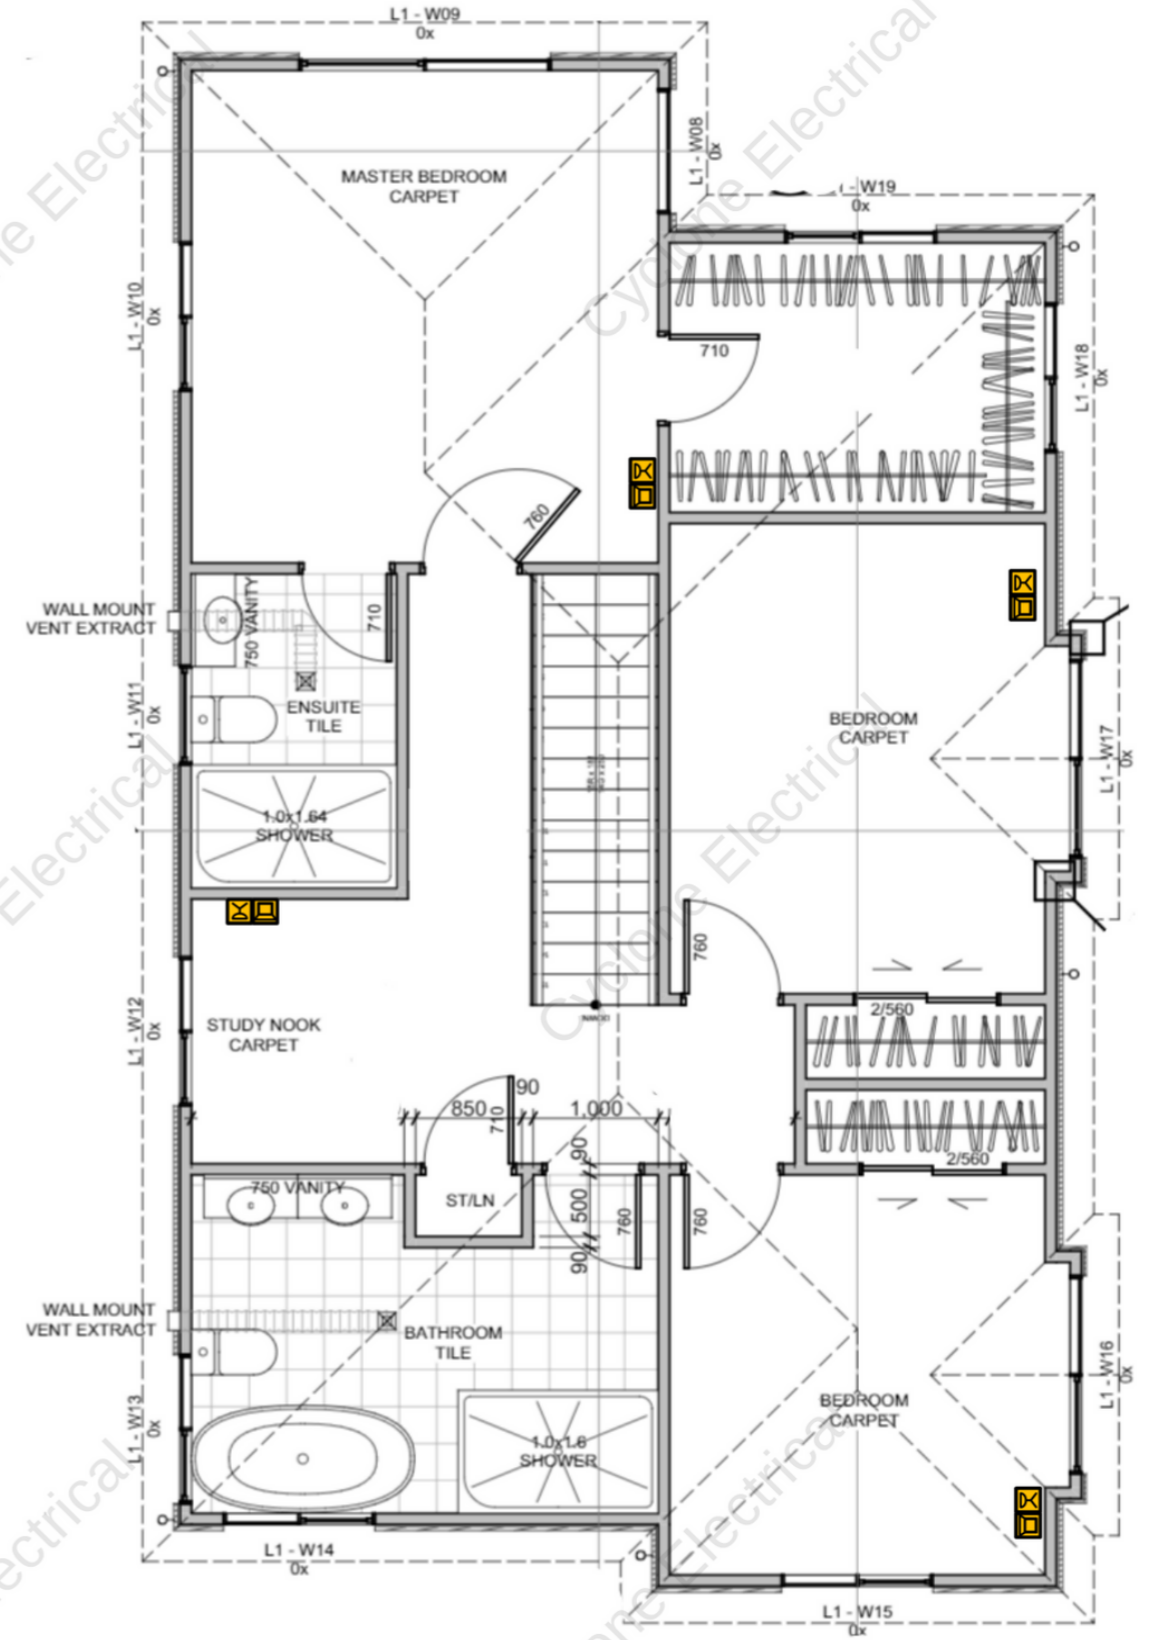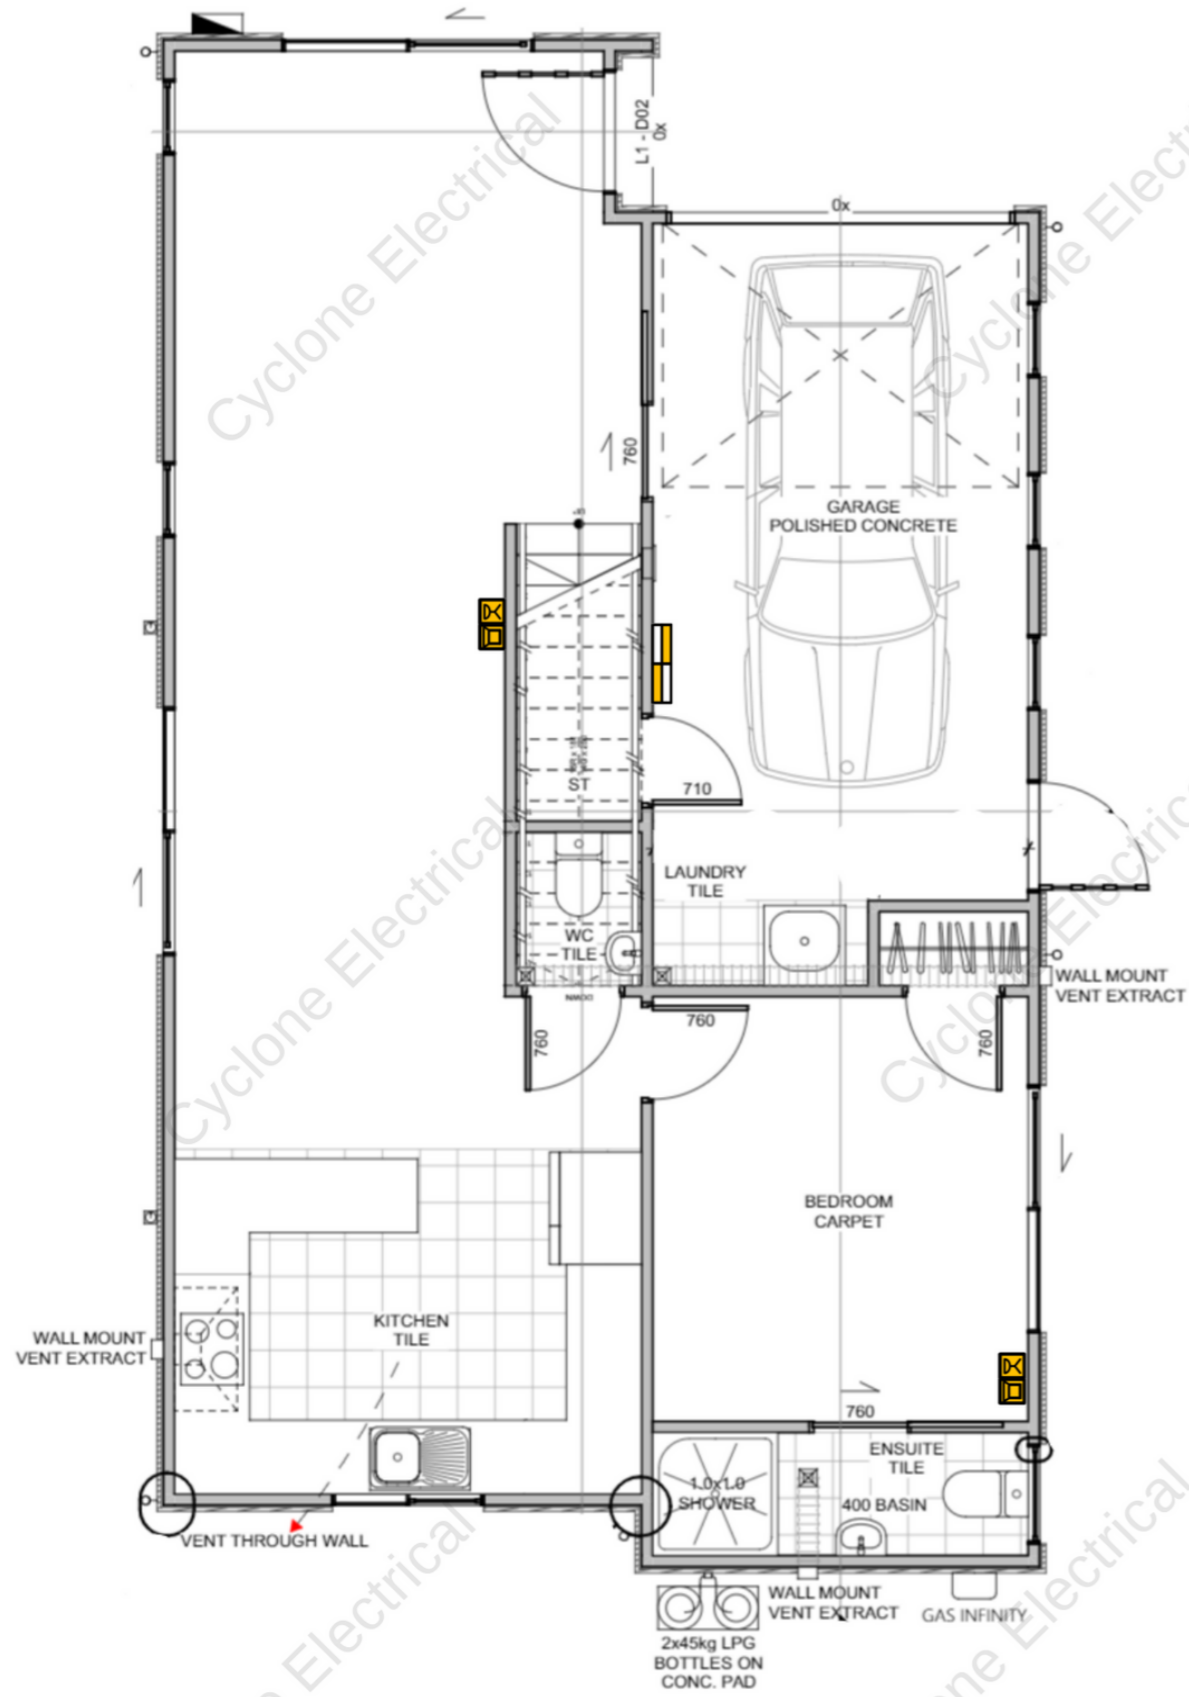

Project: New Premises
Drawing: House | Floor Plan | TV / Data
Address: Fred - 67 Bond Crescent, Forrest Hill, Auckland 0620

Drawn by: Paul StewartT
Date: 09/01/2022
Ref no.: 4371